


IRC SECTION: R502.8

D = Depth of joists

D/3 = 1/3 THE DEPTH OF THE JOIST

D/4 = 1/4 THE DEPTH OF THE JOIST

D/6 = 1/6 THE DEPTH OF THE JOIST

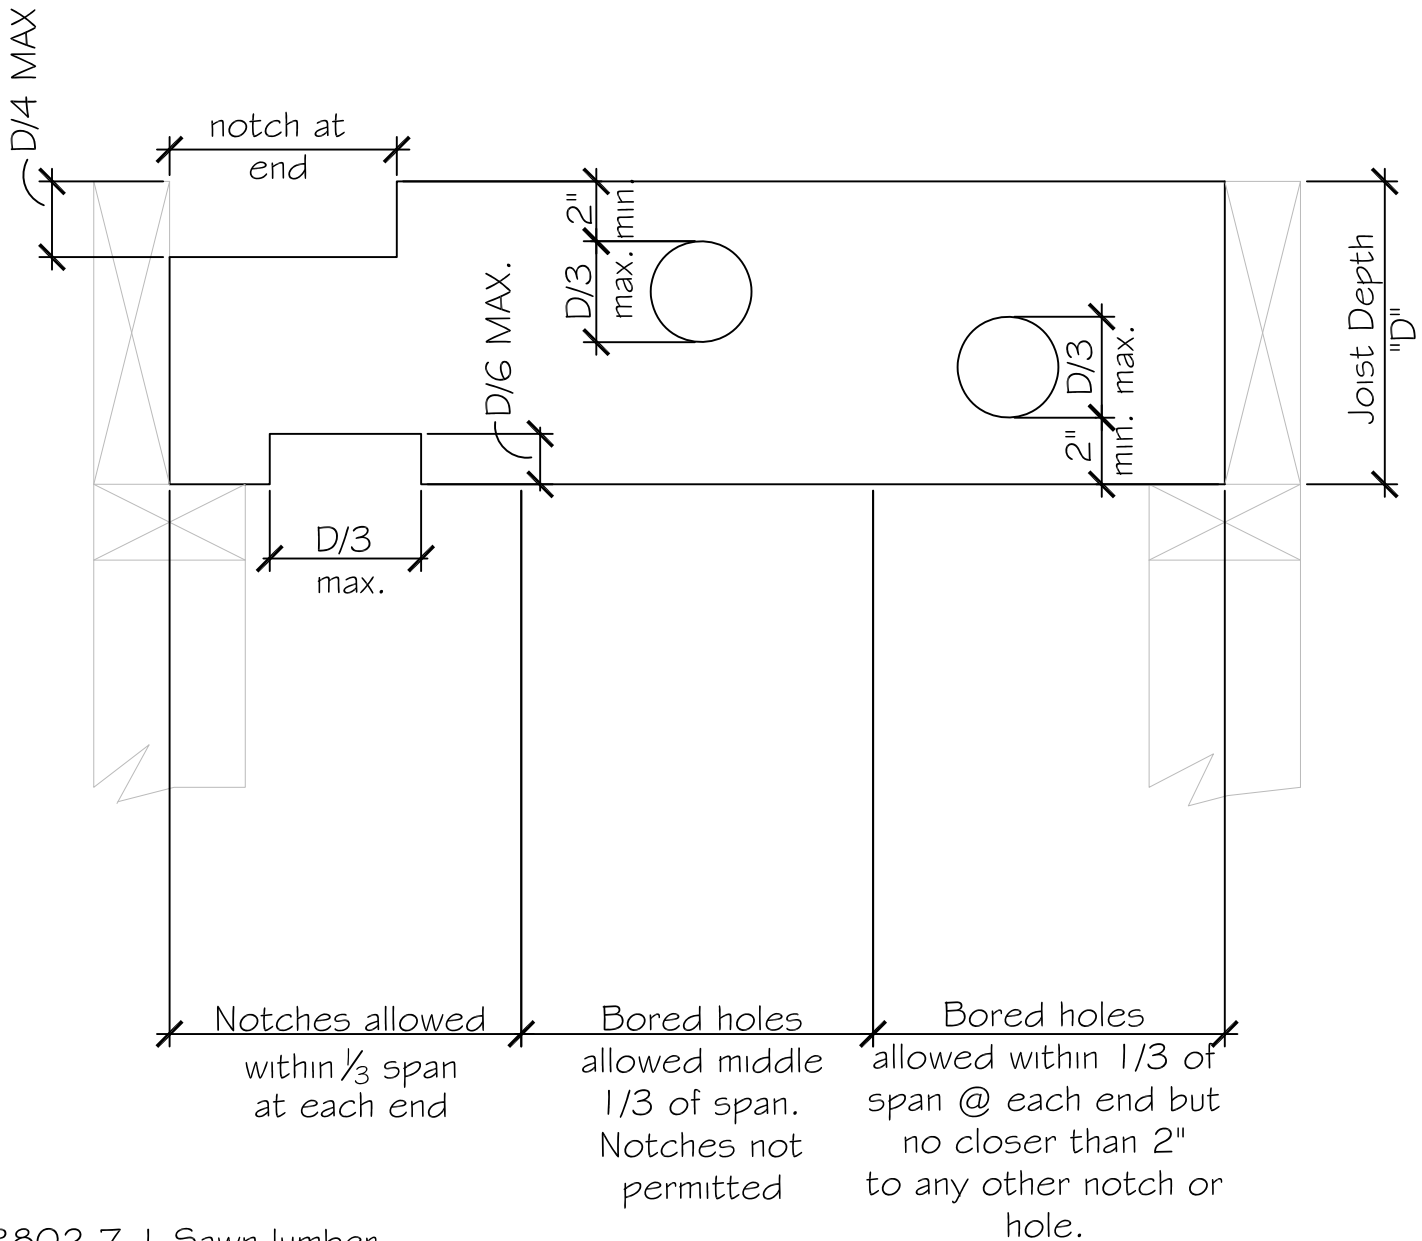

R802.7.1 Sawn lumber

Cuts, notches and holes in solid lumber joists, rafters, blocking and beams shall comply with the provisions of Section R502.8.1.

Note: For manufactured lumber, see product specifications.